


Figure 1: Site plan of the 66kV Xian'an Substation. The plan shows the layout of the substation, including the main transformer area, busbars, and various buildings. The site is bounded by a road to the north and a river to the east. The plan includes a north arrow and a scale bar (0-70m). The site is divided into several zones, including the main transformer area, busbar area, and various buildings. The plan also shows the surrounding terrain and existing infrastructure.

规划经济技术指标:				用地平衡表:			
序号	项目	数量	单位	项目	面积(平方米)	比例(100%)	备注
1.	规划用地	3764	m ²	规划用地面积	3764	100.00	
2.	建筑面积	447.26	m ²	建筑面积	447.26	11.88	
3.	基底面积	1709.26	m ²	基底面积	698	18.55	
4.	容积率	0.12		容积率	801.13	21.28	
5.	建筑密度	11.88	%	建筑密度	1817.61	48.29	
6.	绿地率	21.28	%	绿地率			
7.	机动车停车位	3	个	机动车停车位			

[illegible]


The diagram is a site plan of a building complex. It features a central building with a large rectangular section and several smaller rectangular sections. To the left of the main building is a large, curved parking area labeled 'A'. To the right of the main building is another large, rectangular parking area labeled 'B'. The entire complex is enclosed within a boundary. There are various lines and symbols indicating roads, paths, and building footprints. The plan is oriented with a north arrow pointing towards the top right.

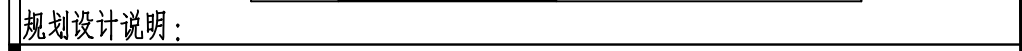


补充说明:
15.规划用地界线内原有建筑物、构筑物全部拆除。
16.图中标注尺寸以米计。 17.电力、人防、燃气、通信基站及相关配套设施等,位置及规模由相关行业主管部门根据相关法律法规确定。

规划用地经济技术指标:				用地汇总表:			
序号	项目	数值	单位	项 目	面积(平方米)	比例(100%)	备 注
1.	规划用地	3764	m ²	其 中	规划总用地面积	3764	100.00
2.	建筑面积	447.26	m ²		建筑占地面积	447.26	11.88
3.	基底面积	1709.26	m ²		道路用地	698	18.55
4.	容积率	0.12	%		绿地面积	801.13	21.28
5.	建筑密度	11.88	%		设备、建管、非用地面积	1817.61	48.29
6.	绿地率	21.28	%				
7.	机动车停车位	3	个				

2、构筑物一览表									
序号	名称	建筑面积	基底面积	建筑高度(m)	层数	火灾危险性分类	耐火等级	结构形式	备注
①	配电室变室	447.26	447.26	4.65	1F	戊类	二级	钢排架	设备
②	主变场站		127			丙类			设备
③	66kV配电装置场站		805			丁类			设备
④	电容器场站		330			丁类			设备
⑤	事故油池					丙类	二级	框架	地下构筑物1座
⑥	控制楼杆塔					戊类	二级	框架	构筑物2座
⑦	办公楼					戊类	二级	框架	地下构筑物1座
合计		447.26	1709.26						

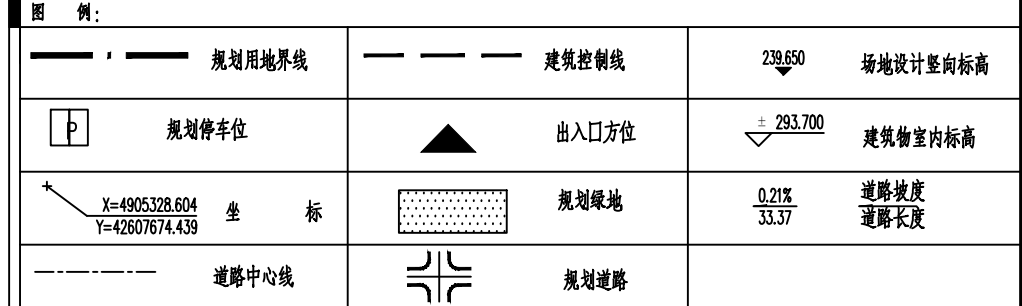

吉林省吉地九州规划科技有限公司				建设单位 CLIENT	
审定 AUTHORIZED FOR ISSUE	设计负责人 PROJECT DIRECTOR	项目内容 吉林省吉林舒兰新安66kV变电站改造工程			
审核 DEPARTMENT CHECKED	专业负责人 DISCIPLINE RESPONSIBLE	DRAWING TITLE 规划总平面			
校对人 CHECKED BY	组名 GROUP CHECKED/DATE	比例 SCALE 1:10000	图号 JOB NO.		
审核 STATUS	设计人 DESIGNED BY/DATE	日期 DATE 2025. 6	图名 DRAWING NO.	01	

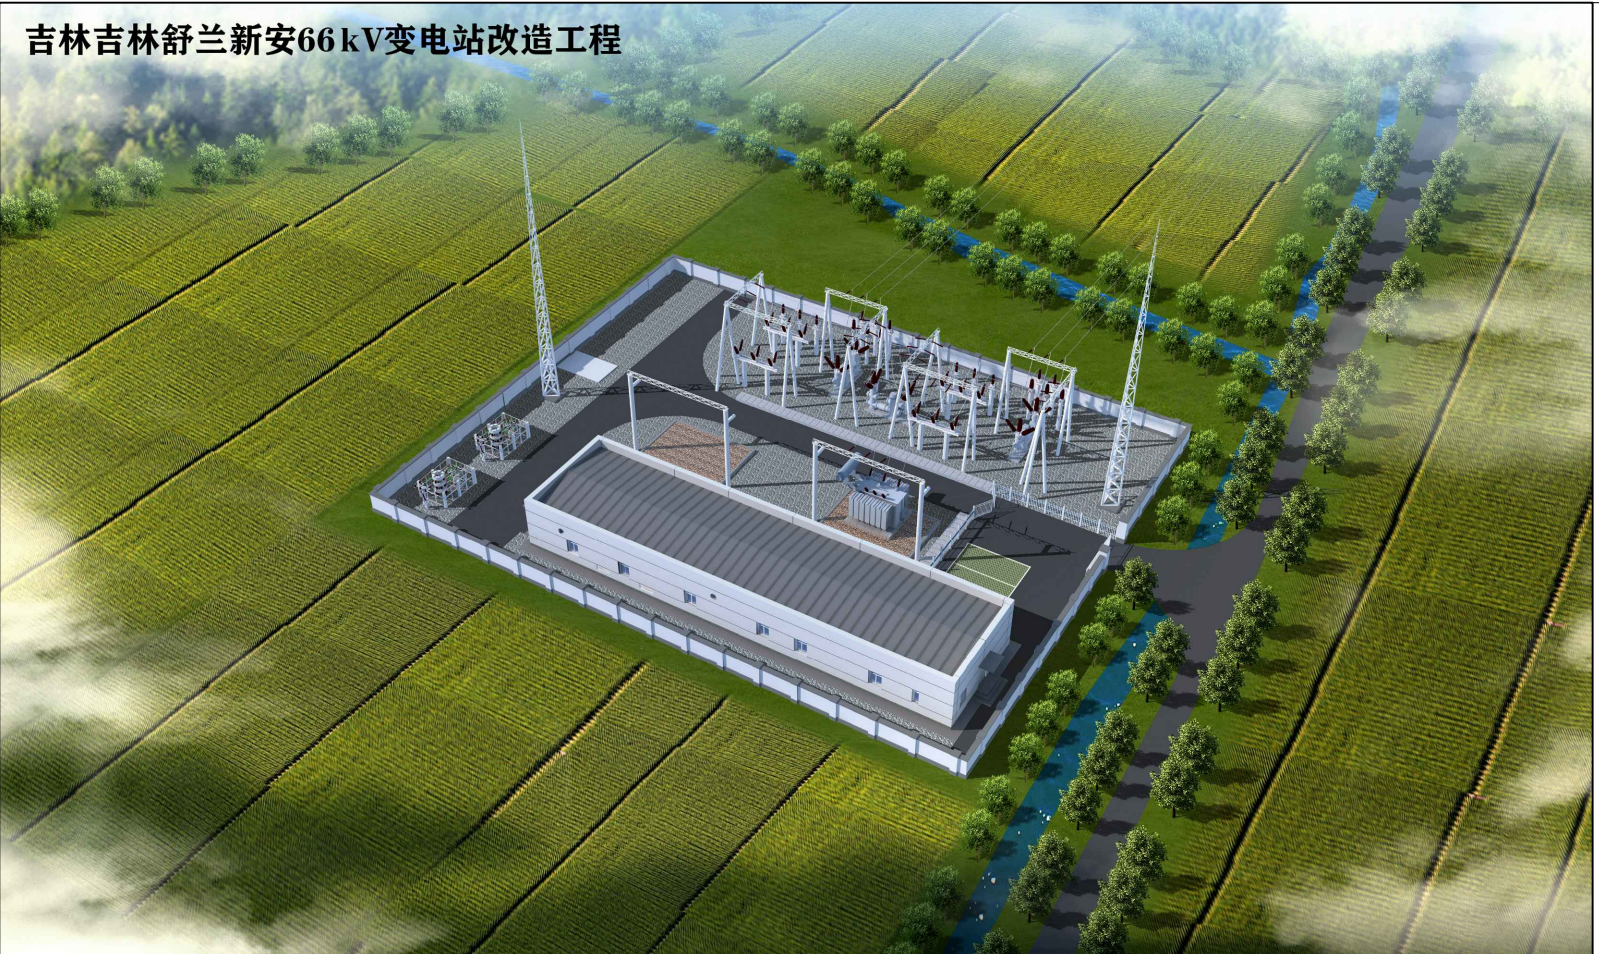

公示信息：
项目名称：吉林吉林舒兰新安66kV变电站改造工程
建设单位：国网吉林省电力有限公司吉林供电公司
建设位置：舒兰市新安乡新安村，东侧为新安西干渠及现状村道，沿村道向北900米为舒兰市第十二中学。
设计单位：吉林省吉地九州规划科技有限公司
审核阶段：建设工程规划许可前公示
公示时间：2025.10.14-10.22

意见反馈：

- 1、征求相关利害关系人意见，如有意见或要求听证请在公示期间内（不含节假日）以书面形式提交到相应规划管理部门，逾期视为无意见。
- 2、网上查询：<http://www.shulan.gov.cn>
- 3、咨询电话：0432-68256595

舒兰市自然资源局监制